


Absolent Ductwork Layout

Side View

- Parts List: Jacob Tuling
- (1) 16" dia. Plenum Box
 - (2) 16" dia. 2D 90 deg elbow
 - (1) 16" dia. connection flange
 - (1) 16" dia. 1000mm tube
 - (2) 16" dia. 1000mm slip tube
 - (3) 16" dia. 2000mm tube
 - (12) 16" dia. clamps
 - (12) 16" dia. gaskets

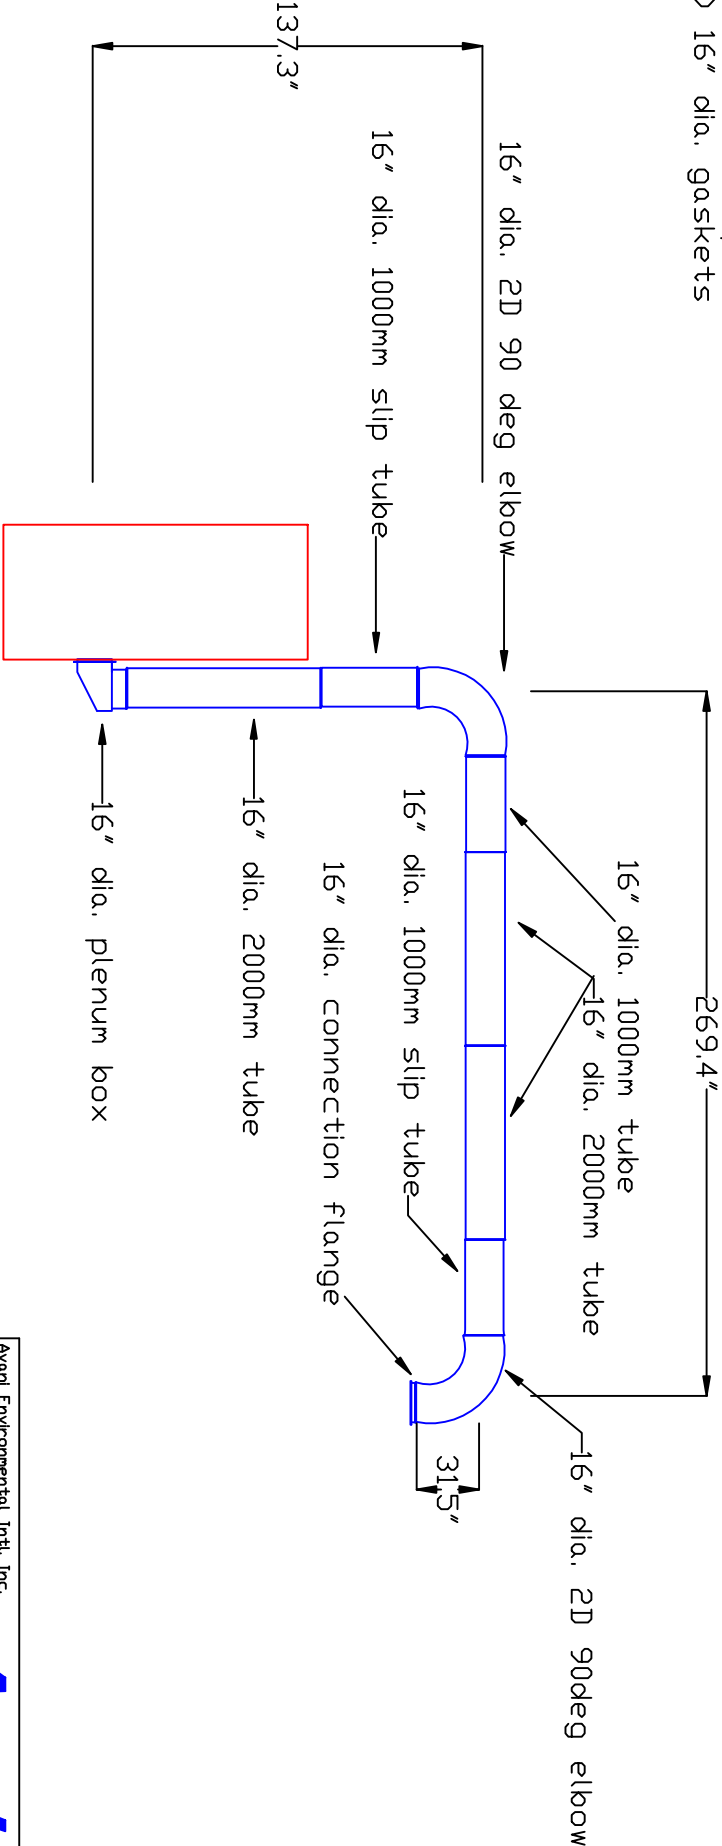

Avani Environmental Intl. Inc.
95 Cypress Drive 27596
Youngsville, NC
P# 919-570-2862 F# 919-570-2863



Project: Tool North
Drawing: Ductwork Layout
Date: 07-05-12 | Drawn by: DJJ
Sheet No: