



Refrigeration Sales SO# 18939

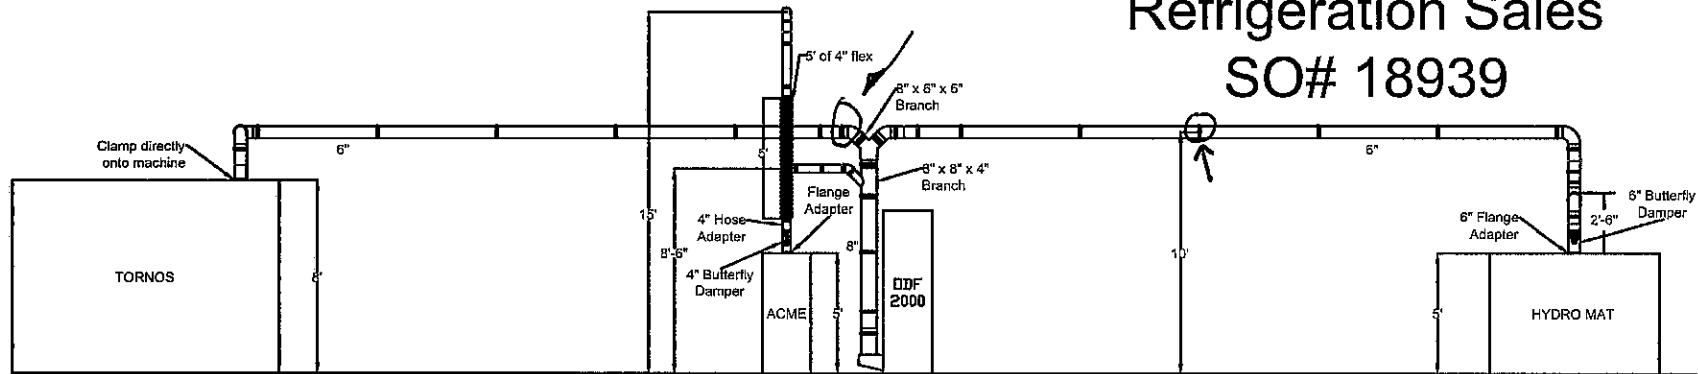

ELEVATION VIEW

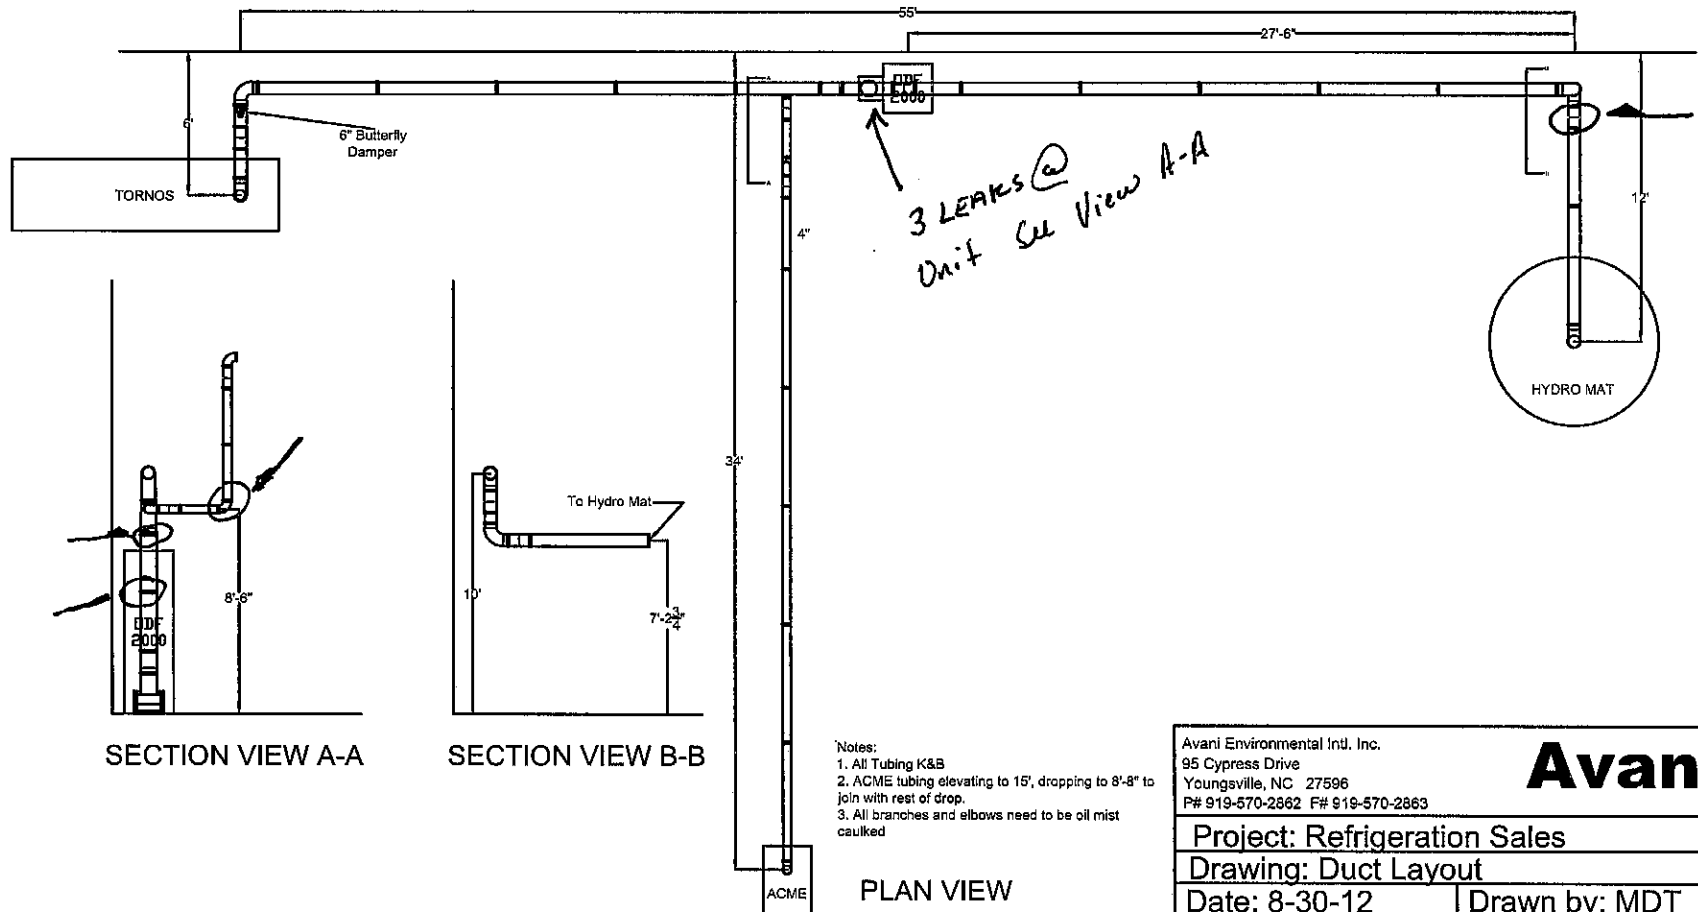

SECTION VIEW A-A

SECTION VIEW B-B

PLAN VIEW

- Notes:
1. All Tubing K&B
 2. ACME tubing elevating to 15', dropping to 8'-8" to join with rest of drop.
 3. All branches and elbows need to be oil mist caulked

Avani Environmental Int'l. Inc.
95 Cypress Drive
Youngsville, NC 27596
P# 919-570-2862 F# 919-570-2863

Avani

Project: Refrigeration Sales

Drawing: Duct Layout

Date: 8-30-12

Drawn by: MDT

Sheet No: 1 OF 1