


FLOOR CLEANOUT DETAIL


NOT TO SCALE

E4


P2-1

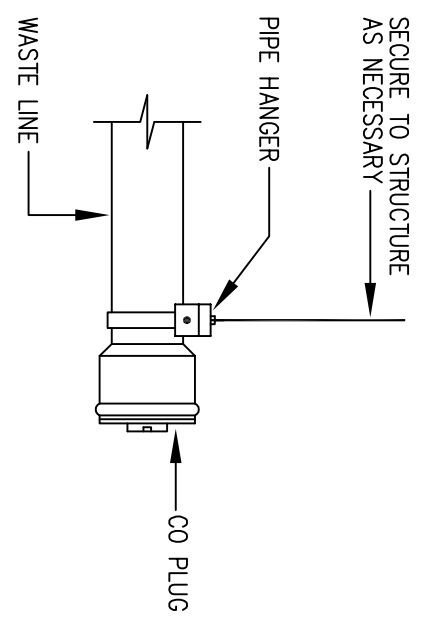


CLEANOUT DETAIL	E3
NOT TO SCALE	P2-1/

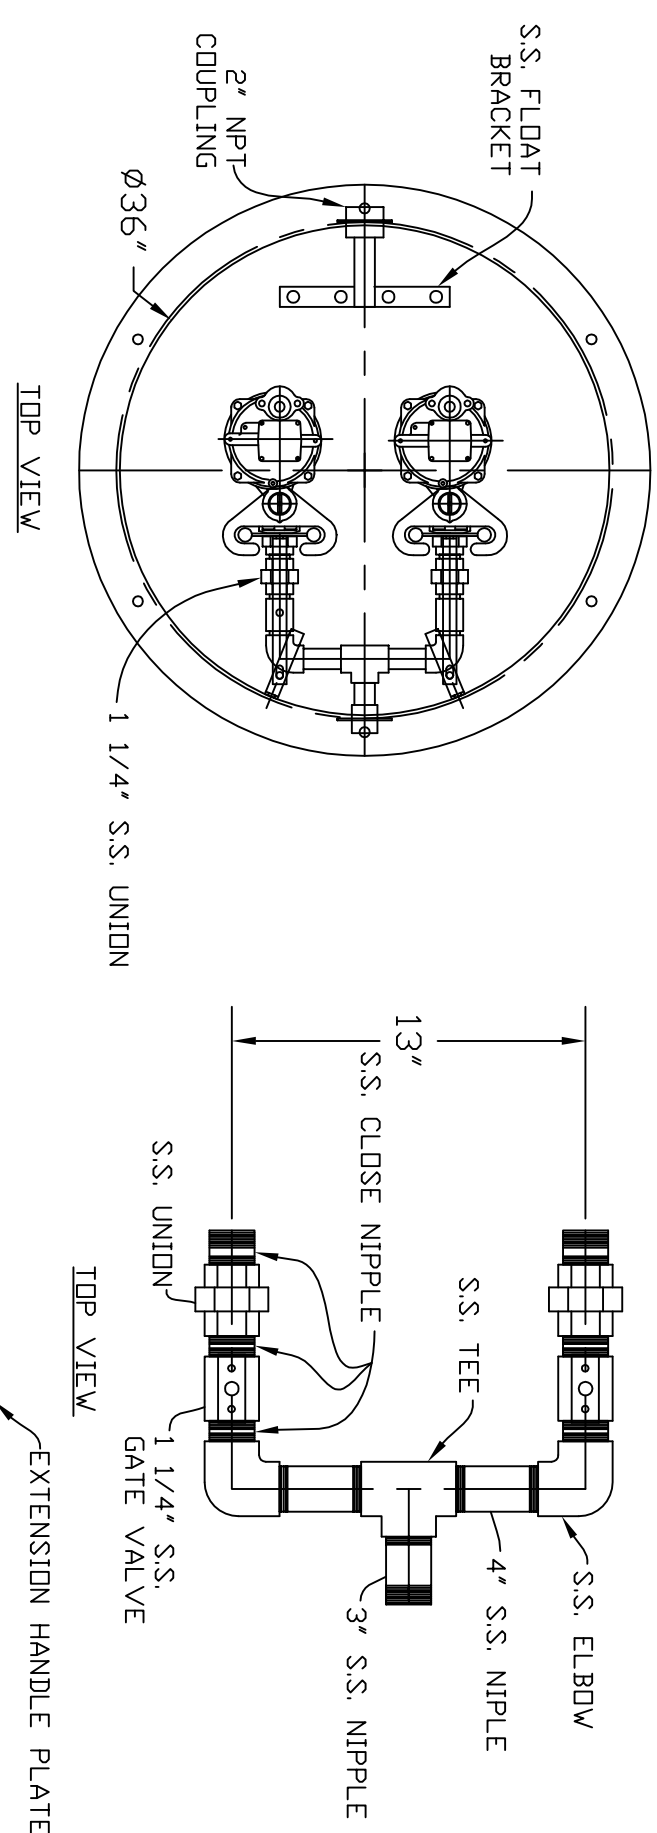

13 3/4"

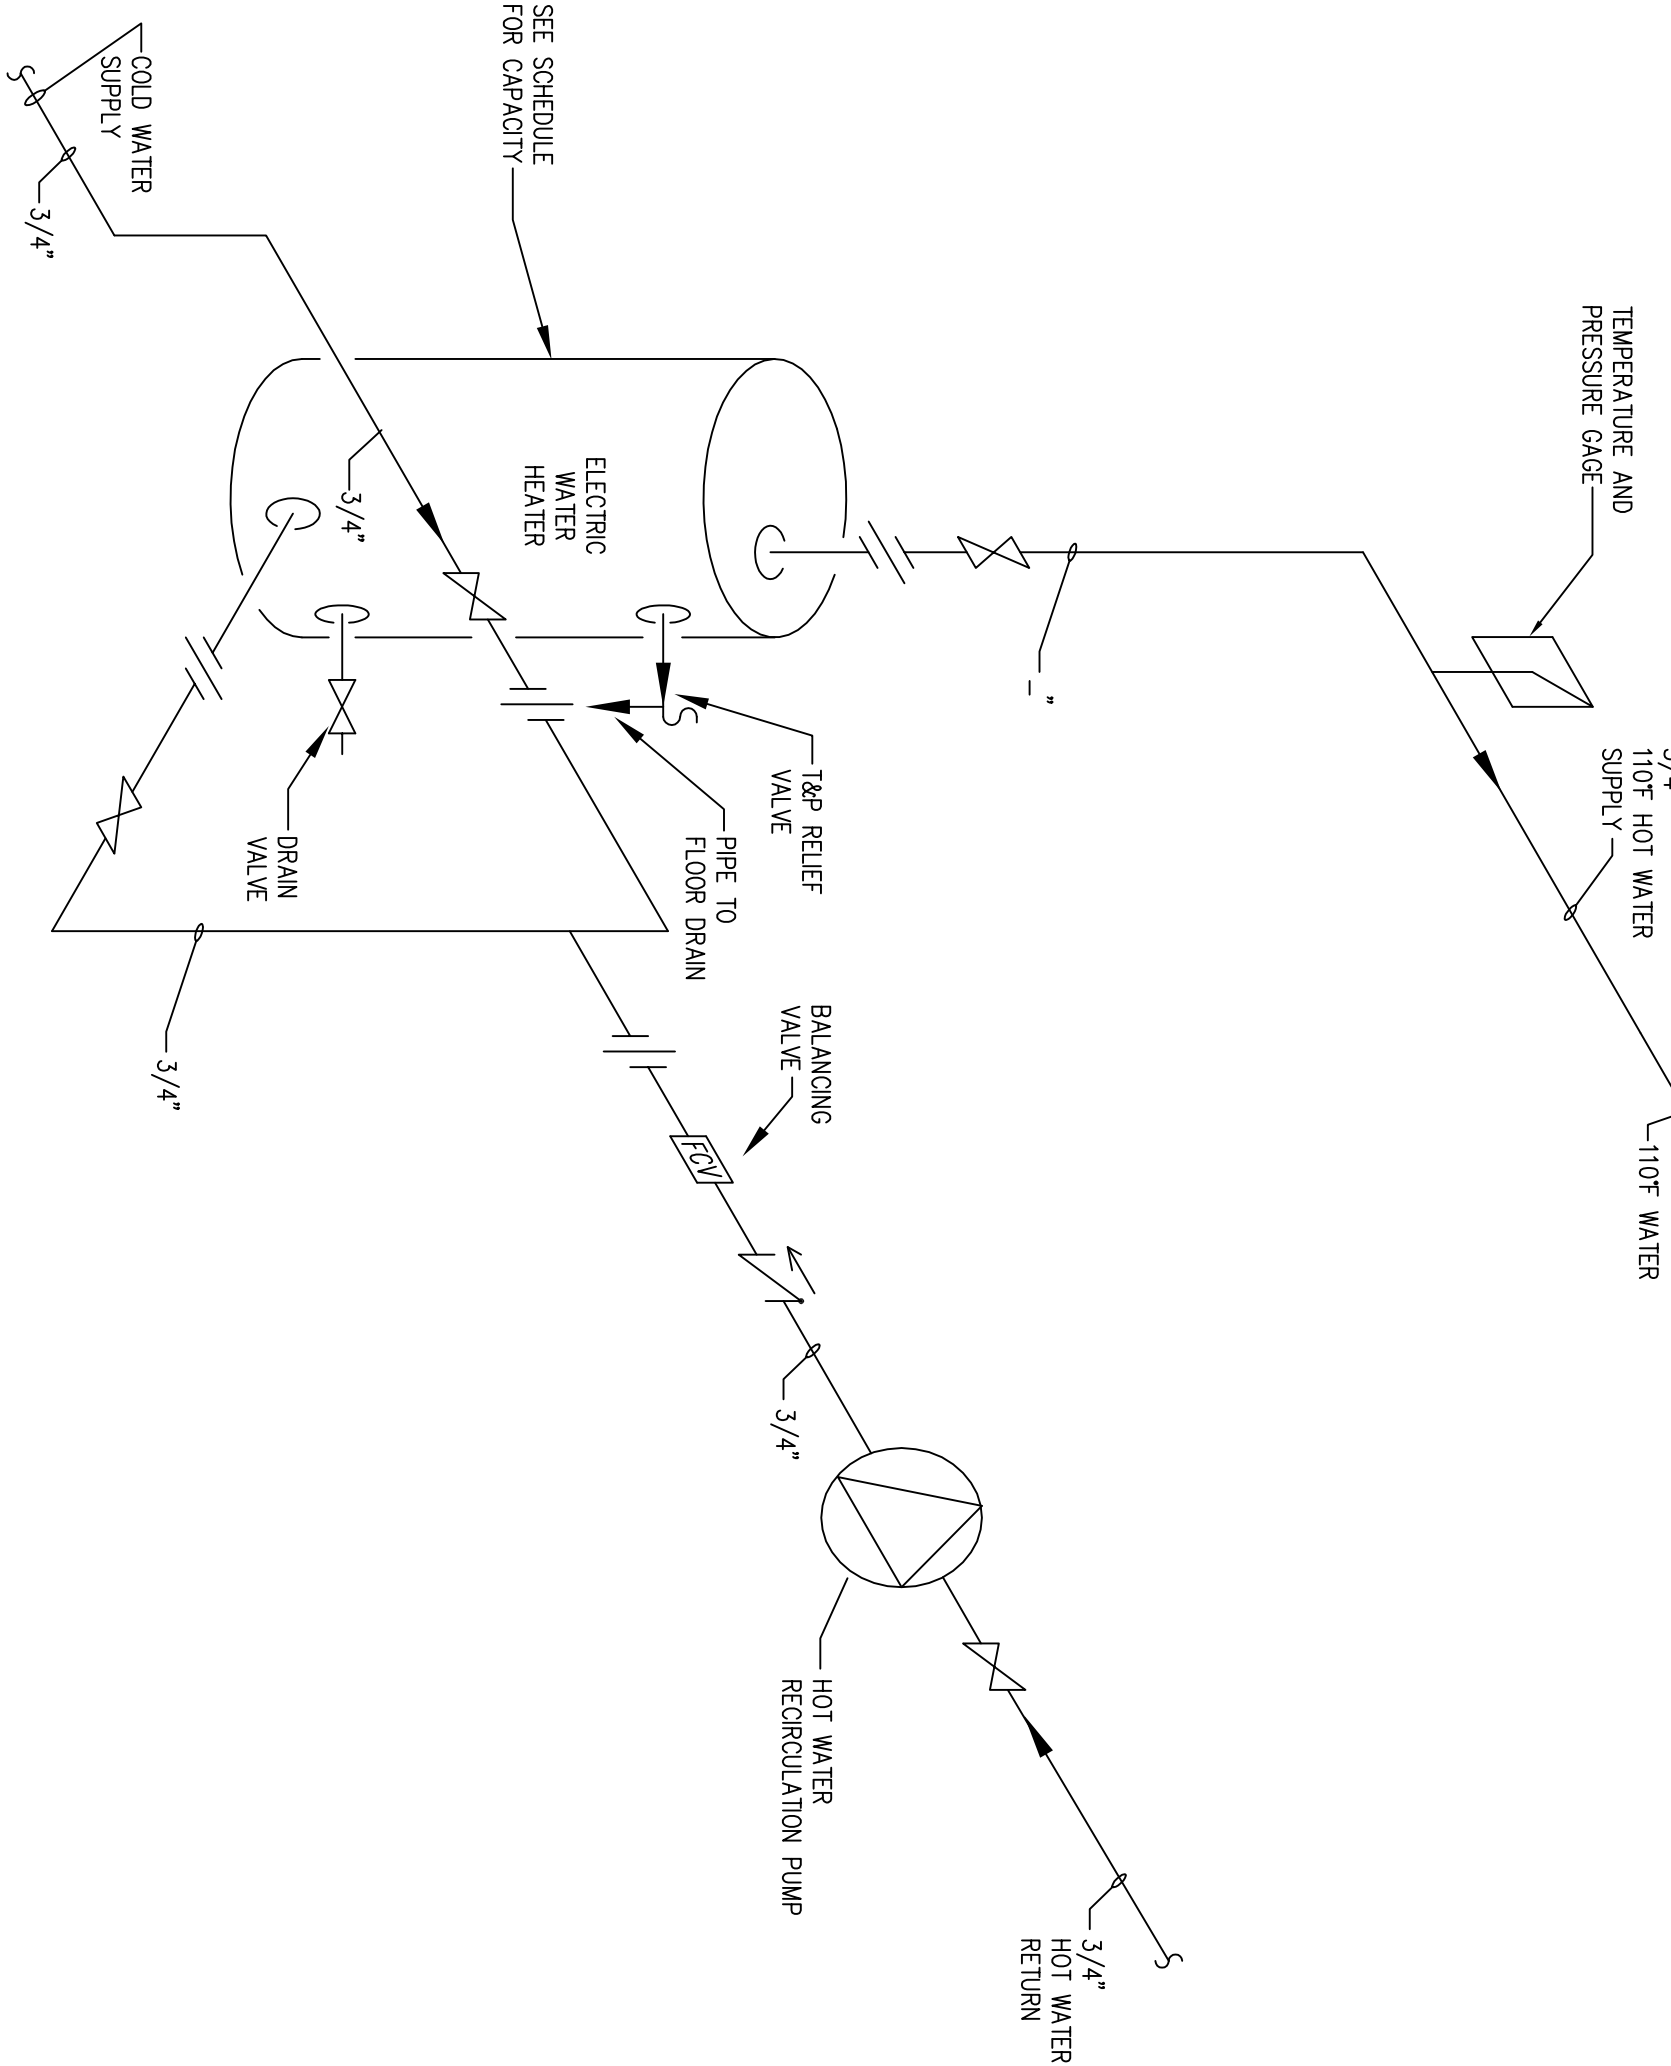

ELECTRIC WATER HEATER ISOMETRIC	C6
NOT TO SCALE	P2-1

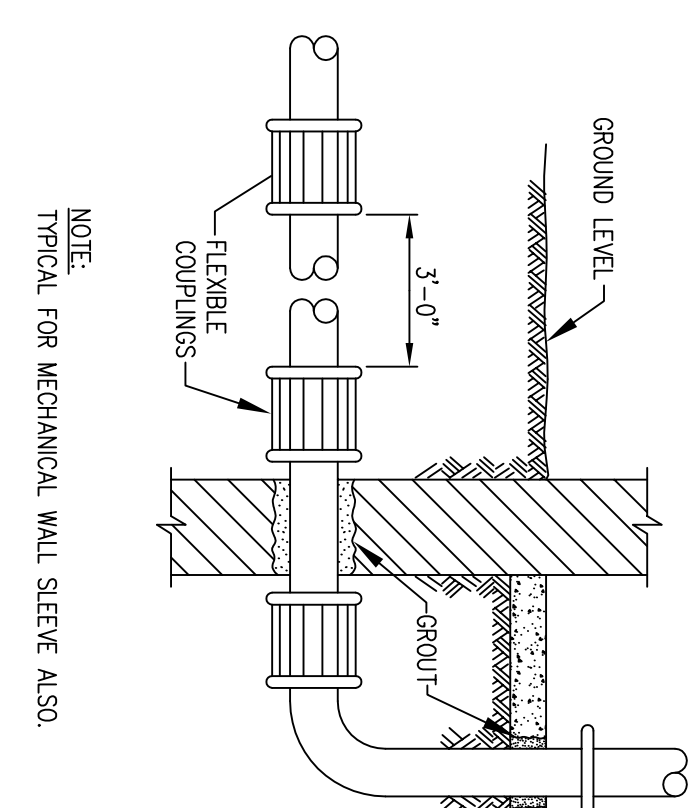


TYPICAL PIPE GROUTED IN WALL
DETAIL

C4

NOT TO SCALE

P2-1

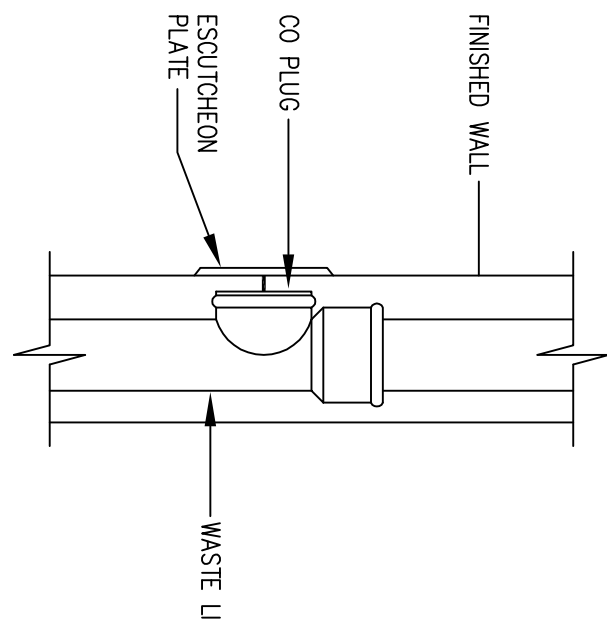


WALL CLEANOUT DETAIL


NOT TO SCALE

C3

P2-1

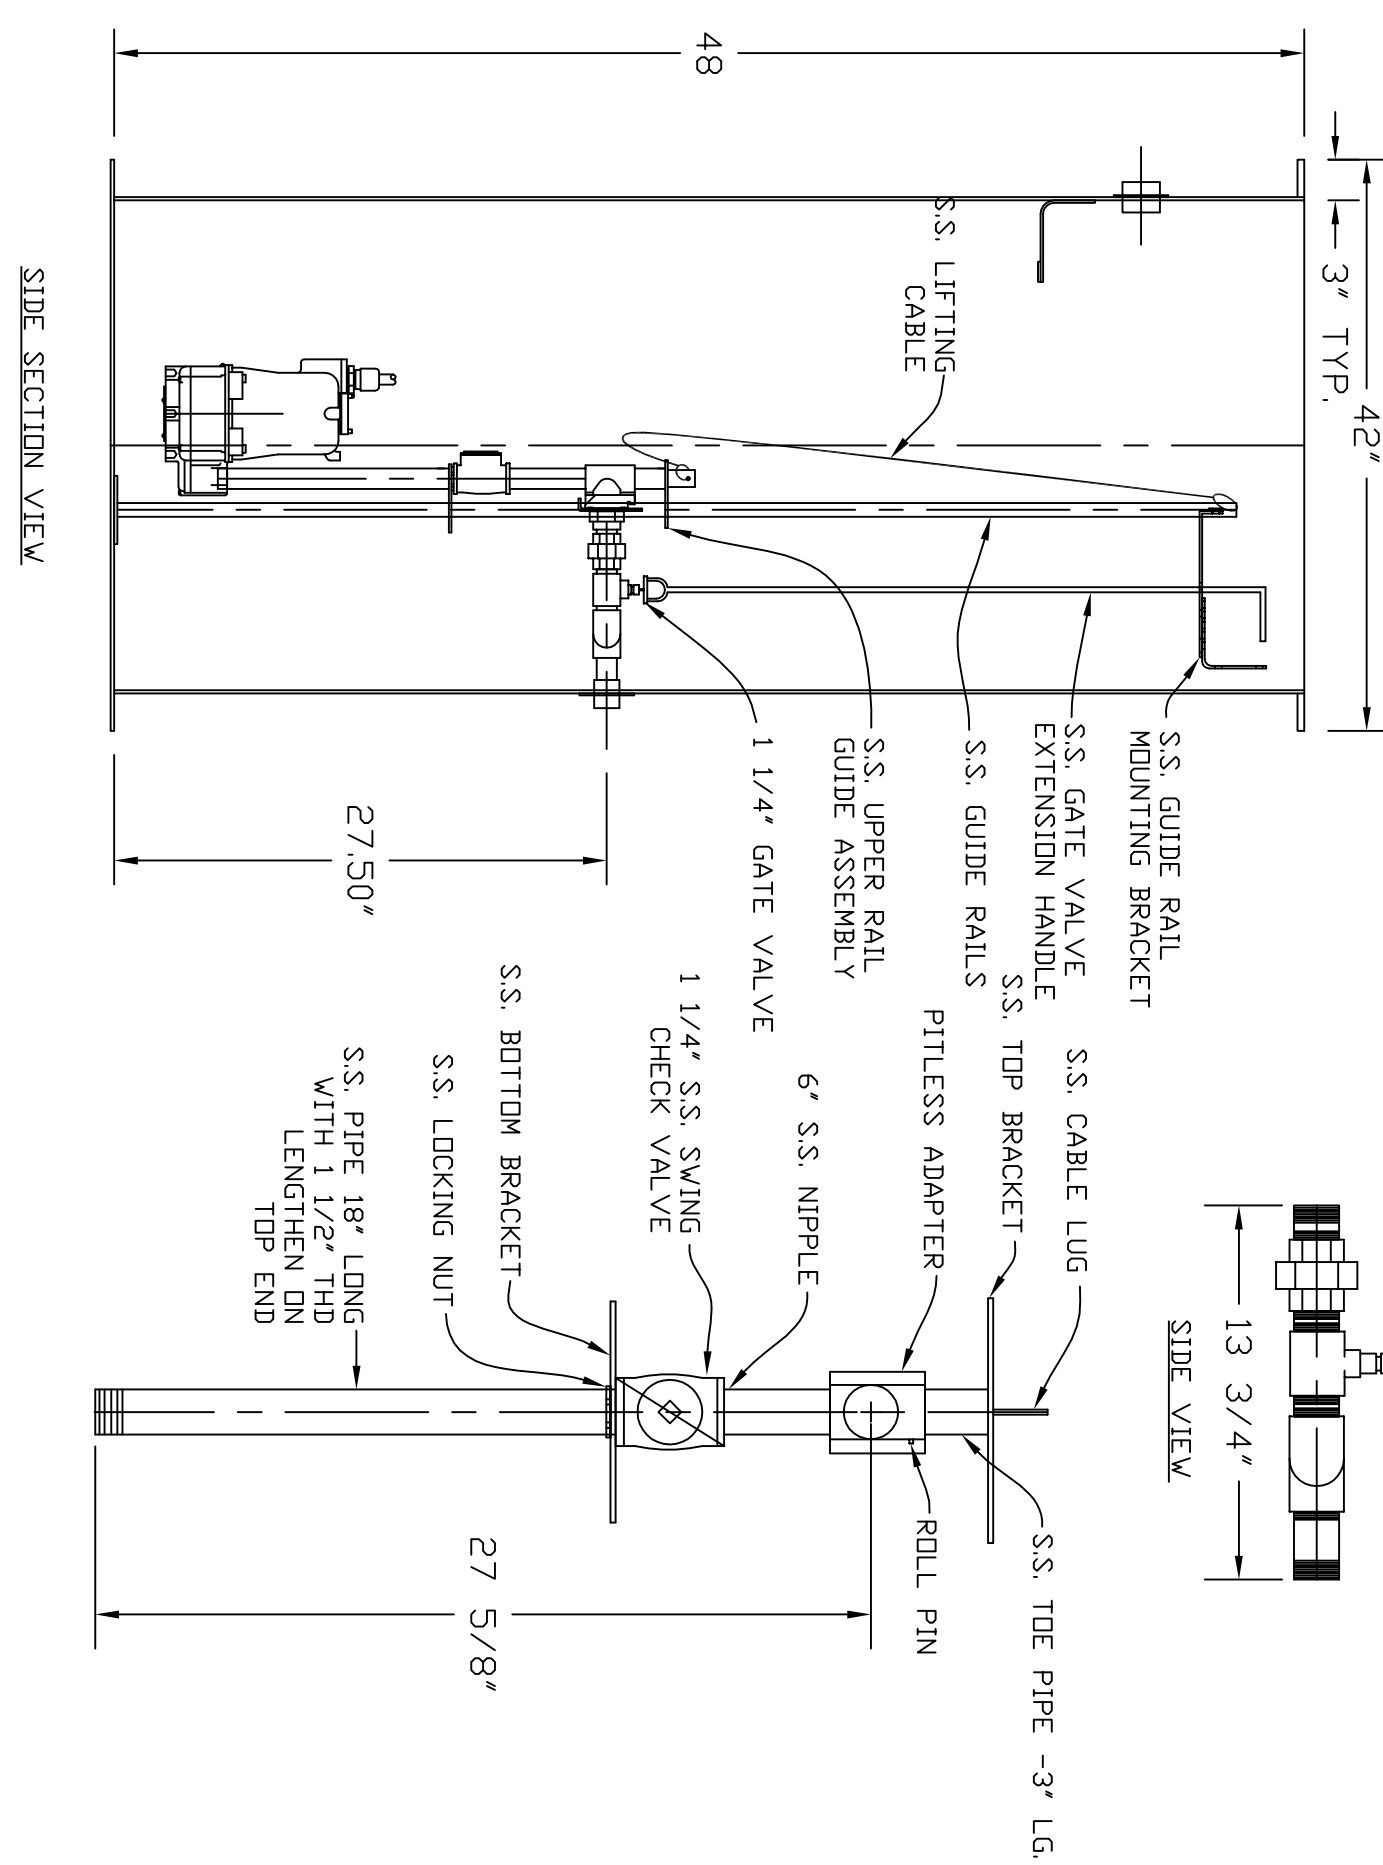

SEWAGE LIFT STATION DETAIL

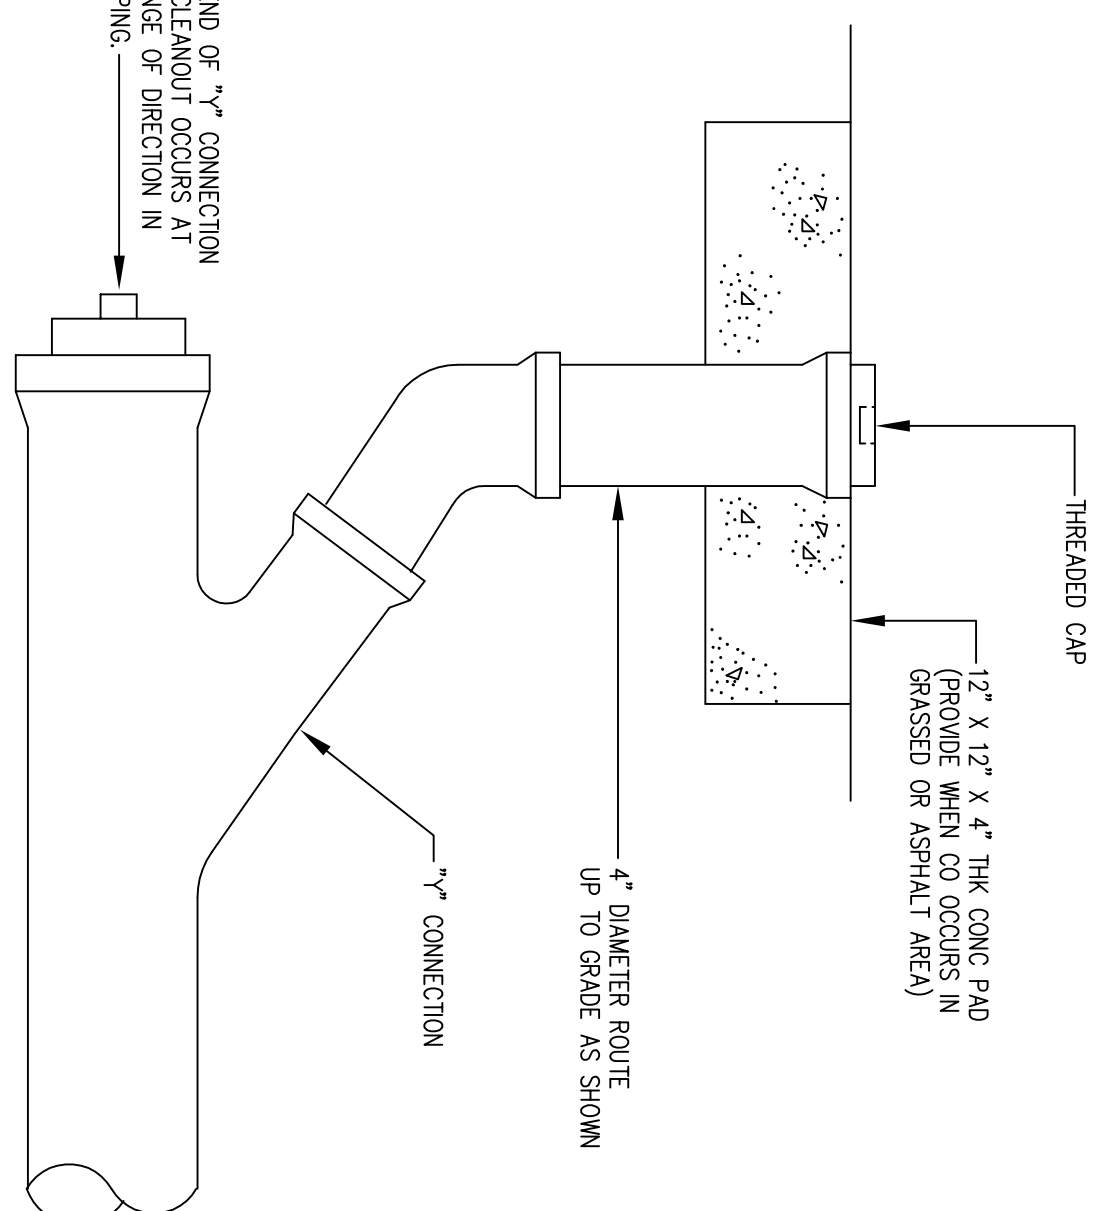


YARD CLEANOUT DETAIL

NOT TO SCALE

A4

P2-1

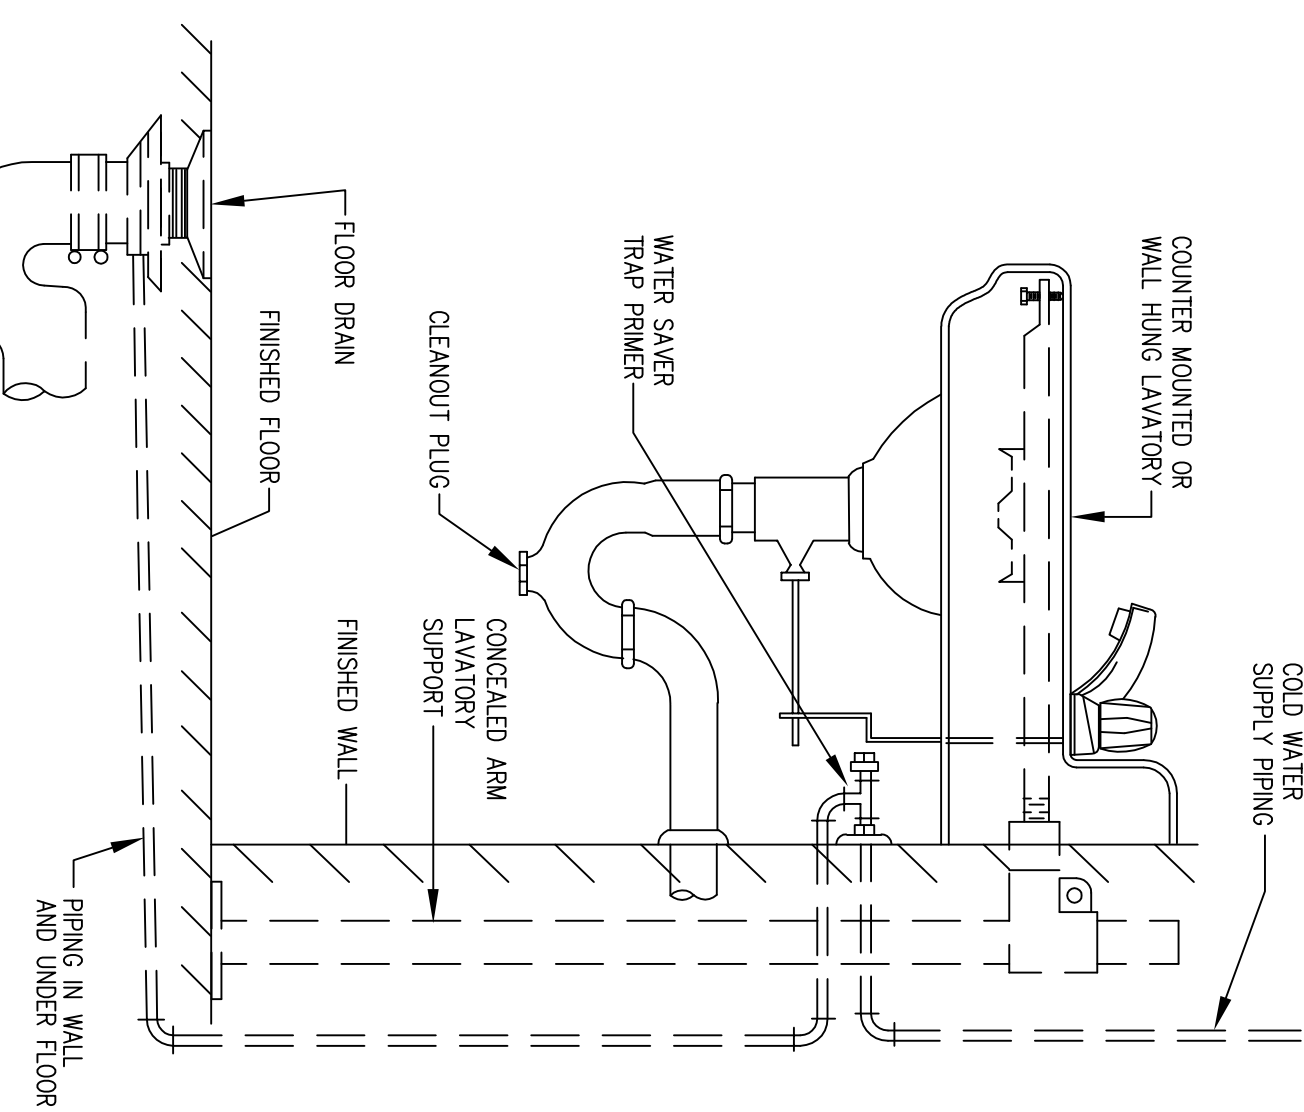


TRAP PRIMER DETAIL

A3

NOT TO SCALE

P2-1


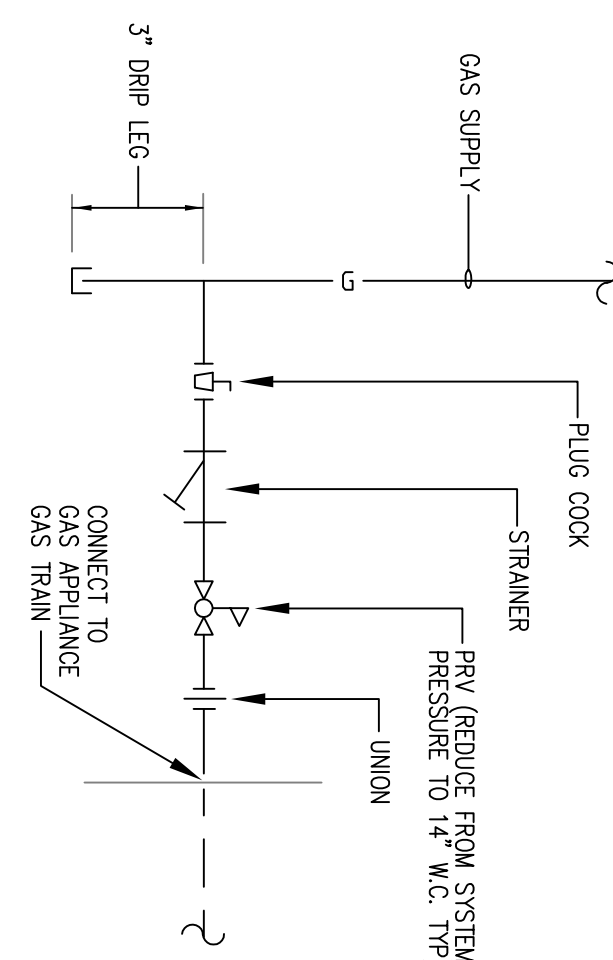


TYPICAL GAS SUPPLY TO GAS
APPLIANCE DETAIL

NOT TO SCALE


A1

P2-1

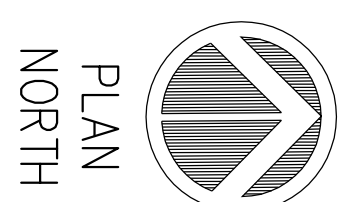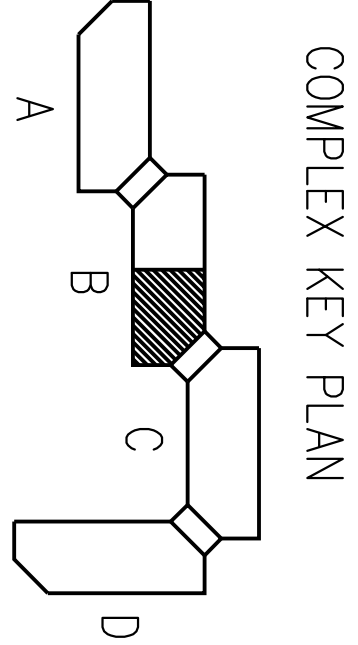


P2-1

NO.	DATE	REVISION	
JOB NO.	09GTCECWELDING	DATE	6/15/09
		DRAWN BY	

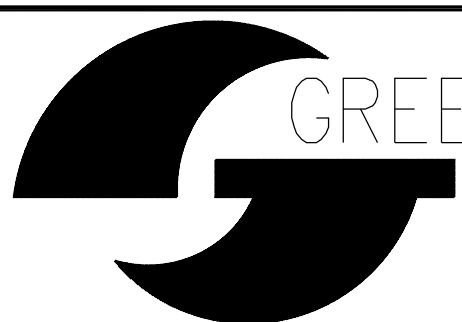

NVILLE TECH
College That Works
BARTON CAMPUS
INDUSTRIAL COMPLEX RENOVATION
STATE PROJECT NO: H59-9997-JM

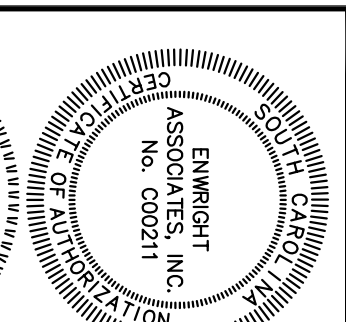

P.O. BOX 6267
GREENVILLE, SC 29606
103 NORTH MAIN STREET
SUITE 200
GREENVILLE, SC 29601
(864) 232-8140
FAX (864) 233-8460
project@enwright.com
www.enwright.com